


LAUREL ISLAND PARKWAY

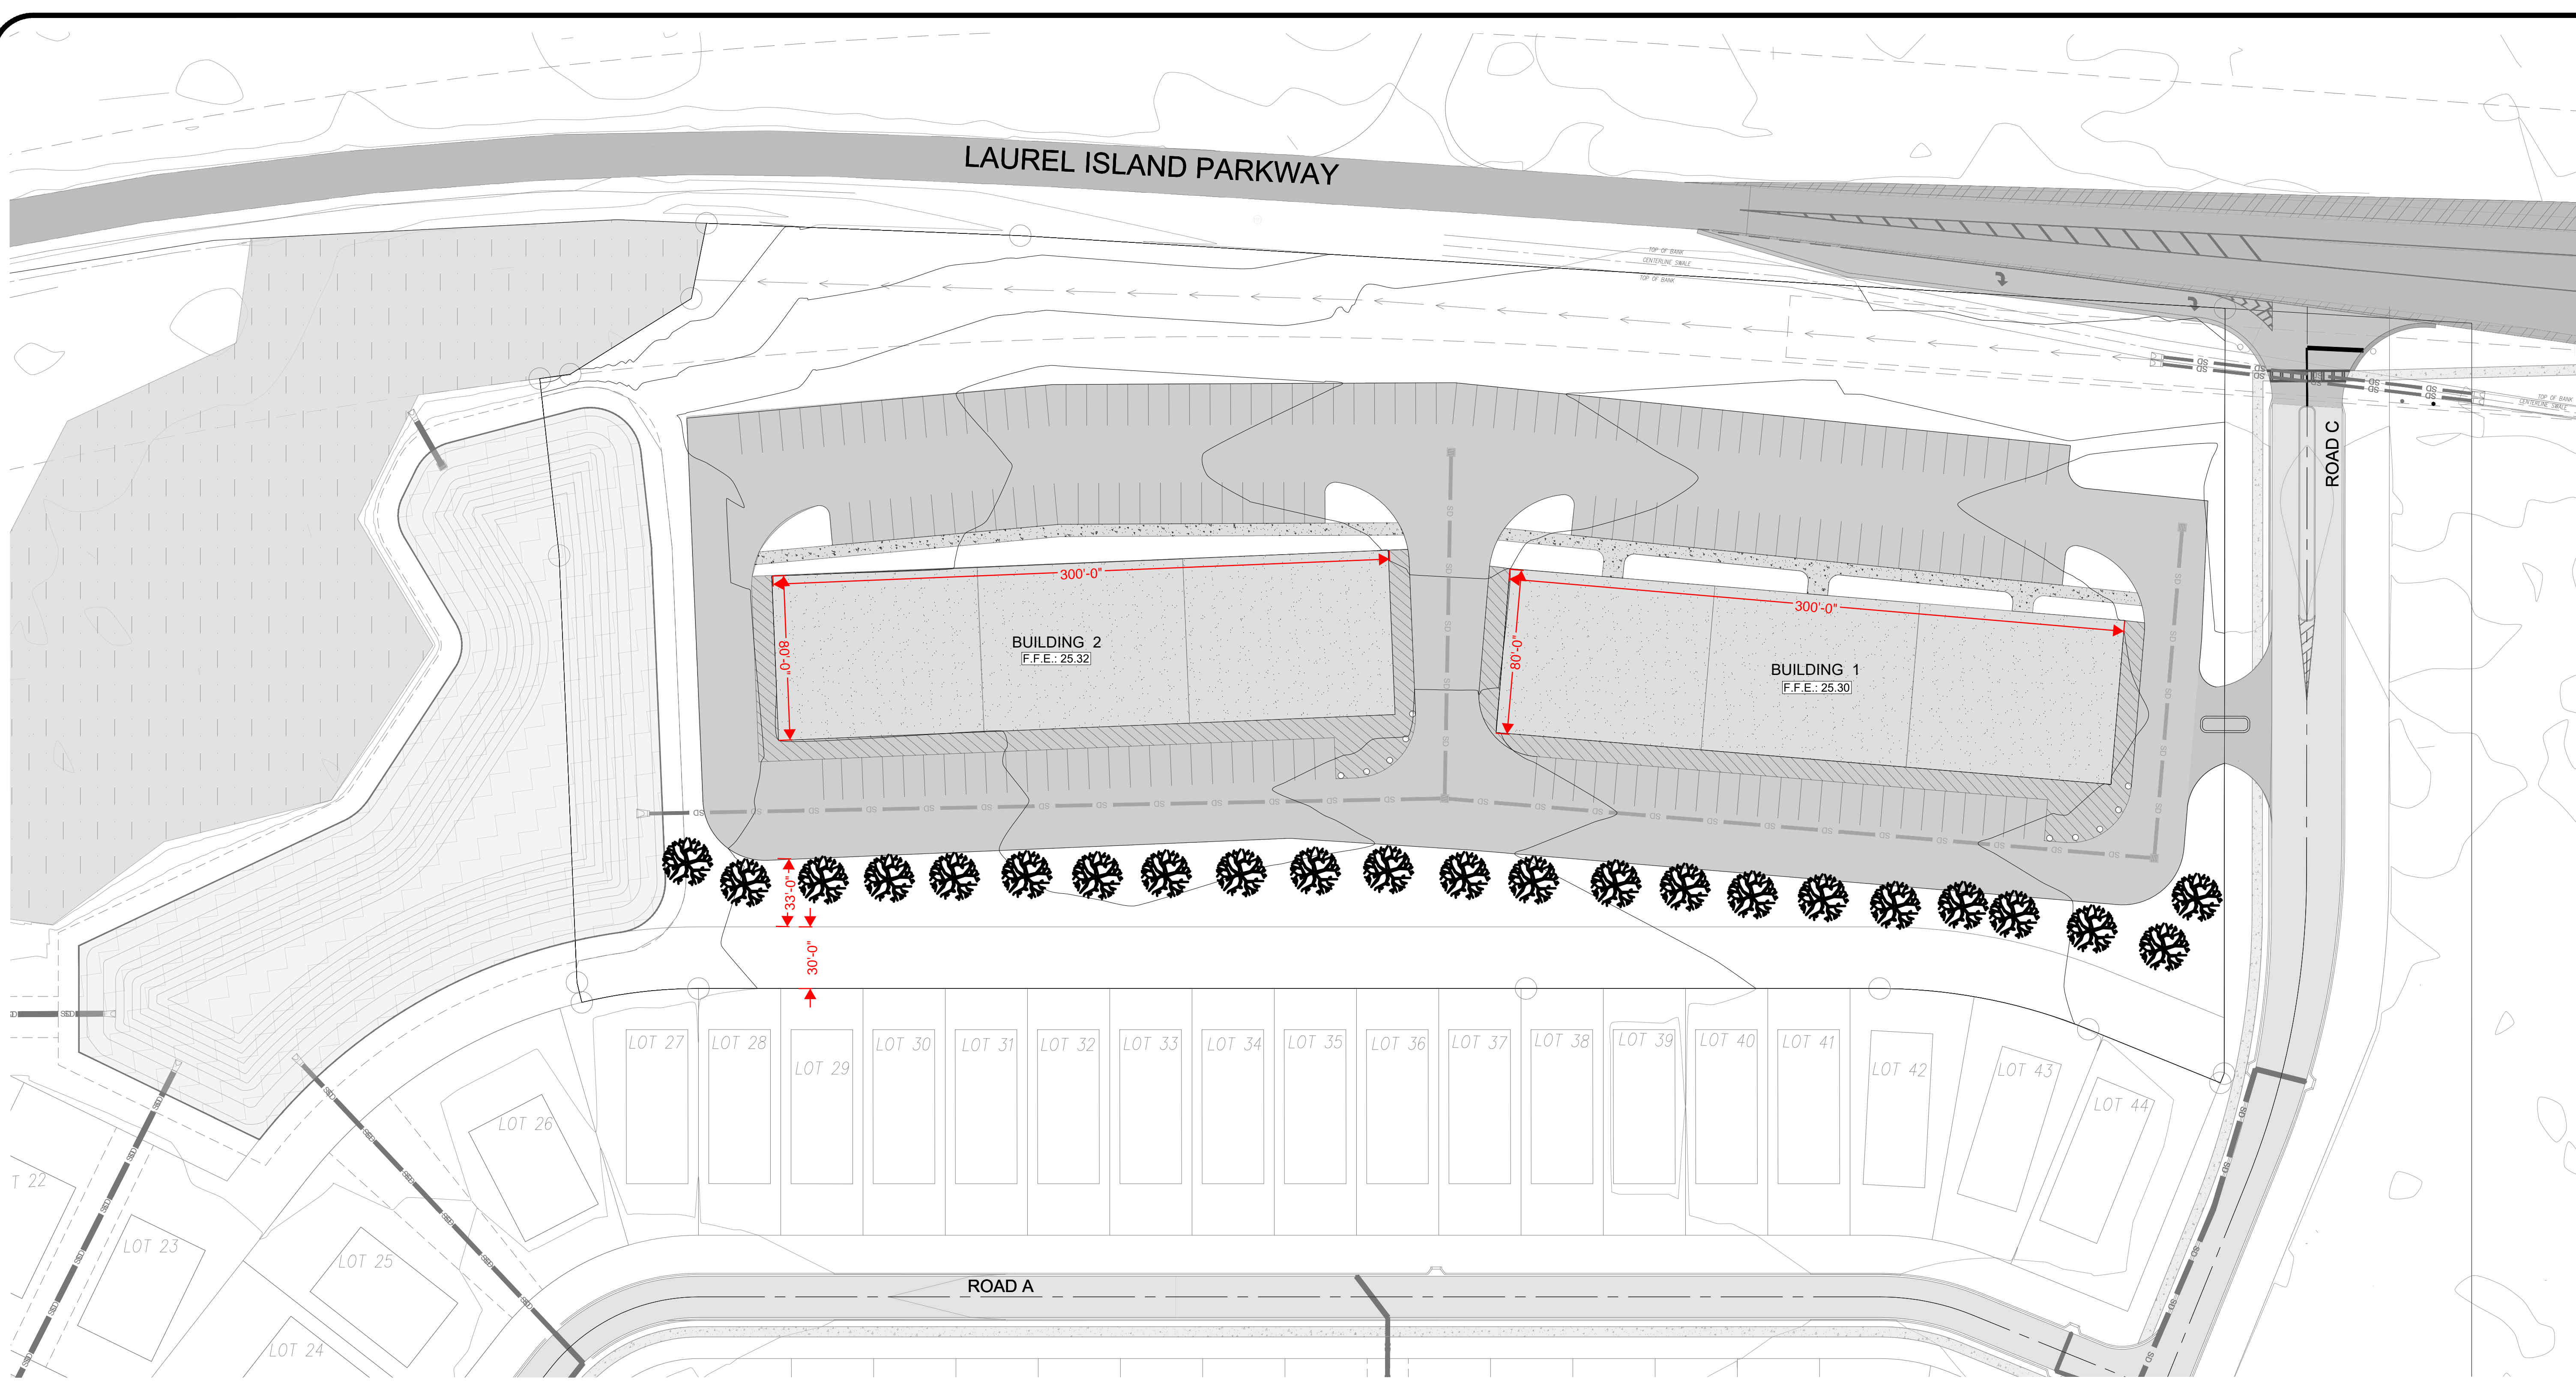

REVISIONS NO.	DESCRIPTION	DATE

**DRAWN BY:** JM  
**CHECKED BY:** JM  
**DATE:** 12/18/25  
**SCALE:** 1" = 40'  
(NOT SHOWN)

**CONTENT:**

