
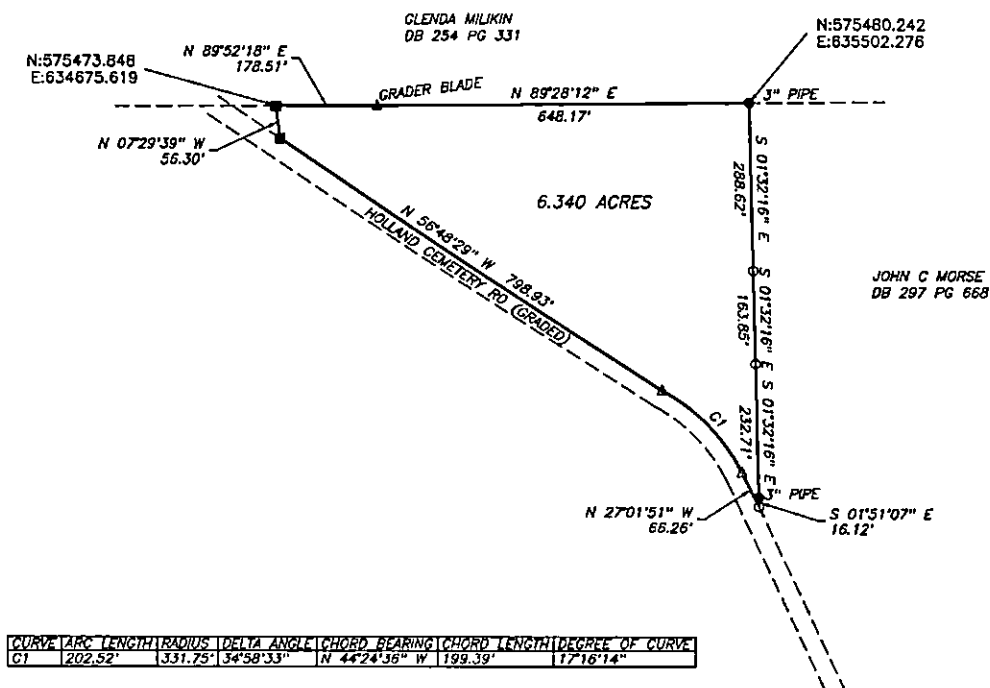


eFiled & eRecorded
 DATE: 3/7/2023
 TIME: 2:46 PM
 PLAT BOOK: 22
 PAGE: 00207
 RECORDING FEES: \$10.00
 ADDITIONAL PAGES: \$0.00
 PARTICIPANT ID: 8302529289
 CLERK: Marsha Thomas
 APPLING County, GA

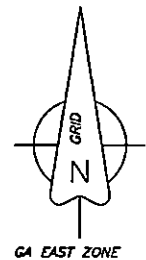


I certify this plat to be a true and accurate representation of the land platted and it conforms to the minimum standards and requirements of law, and is suitable for recording.

I certify that in my opinion, the provisions in O.C.G.A. Section 15-06-67(d) does not require approval of this plat by the planning commission.

Everett Tomberlin, the Land Surveyor whose seal is affixed hereto does not guarantee that all easements which may affect this property are shown.

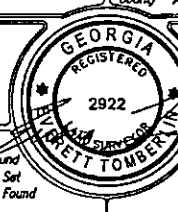

Pursuant to the Development Code of _____ County, Georgia, All requirements have been fulfilled and this plat is approved. This _____ Day of _____, 20____. Codes Director, _____ County, Georgia		The equipment used in obtaining the linear and angular measurements used in the preparation of this plat was: 100' TAPE CARLSON/LEICA CARLSON/RT3		SURVEY FOR: STEPHEN HALE & ELIJAH HALE Land Lot: 72 G.M.D.: _____ Survey Date: 01/10/2023 Date Drawn: 01/11/2023 Land Dist: 4TH City: _____ Drawn By: ET JOB REF: KYLEHOLLANDRD County: APPLING State: Georgia Scale: 1"=200' Checked By: ET	
The field data upon which this plat is based has a closure precision of one foot in 10000 feet, and an angular error of _____ per angle point, and was adjusted using the _____ rule. This plat has been calculated for closure and has been found to be accurate within one foot in 499.987 feet.		REFERENCES: PLAT: DEED: 1/2" re-bar set Iron Pin or Pipe Found Concrete Monument Set Concrete Monument Found Computed Point Land Lot or Legal Tie Point		 EVERETT TOMBERLIN and ASSOCIATES LAND SURVEYING EVERETT TOMBERLIN REGISTERED LAND SURVEYOR #2922 1144 RADIO STATION ROAD ALMA, GEORGIA 31510 PH. 912-632-8034 FAX 912-632-0734	
This plat has been recorded in Plat Book _____ Page _____ in the Office of the Clerk of Superior Court of _____ County, Georgia. This _____ day of _____, 20____. _____ Clerk of Superior Court					