


See deed book No. 53, page 176,
for deed herein and sale.

Plat of FARM
of
G. A. Gwaltney
at
Delk's Cross Roads
Showing lines of Surry Lumber Co.
holdings, Barkham & Bell
W. M. Morrison
Surveyor

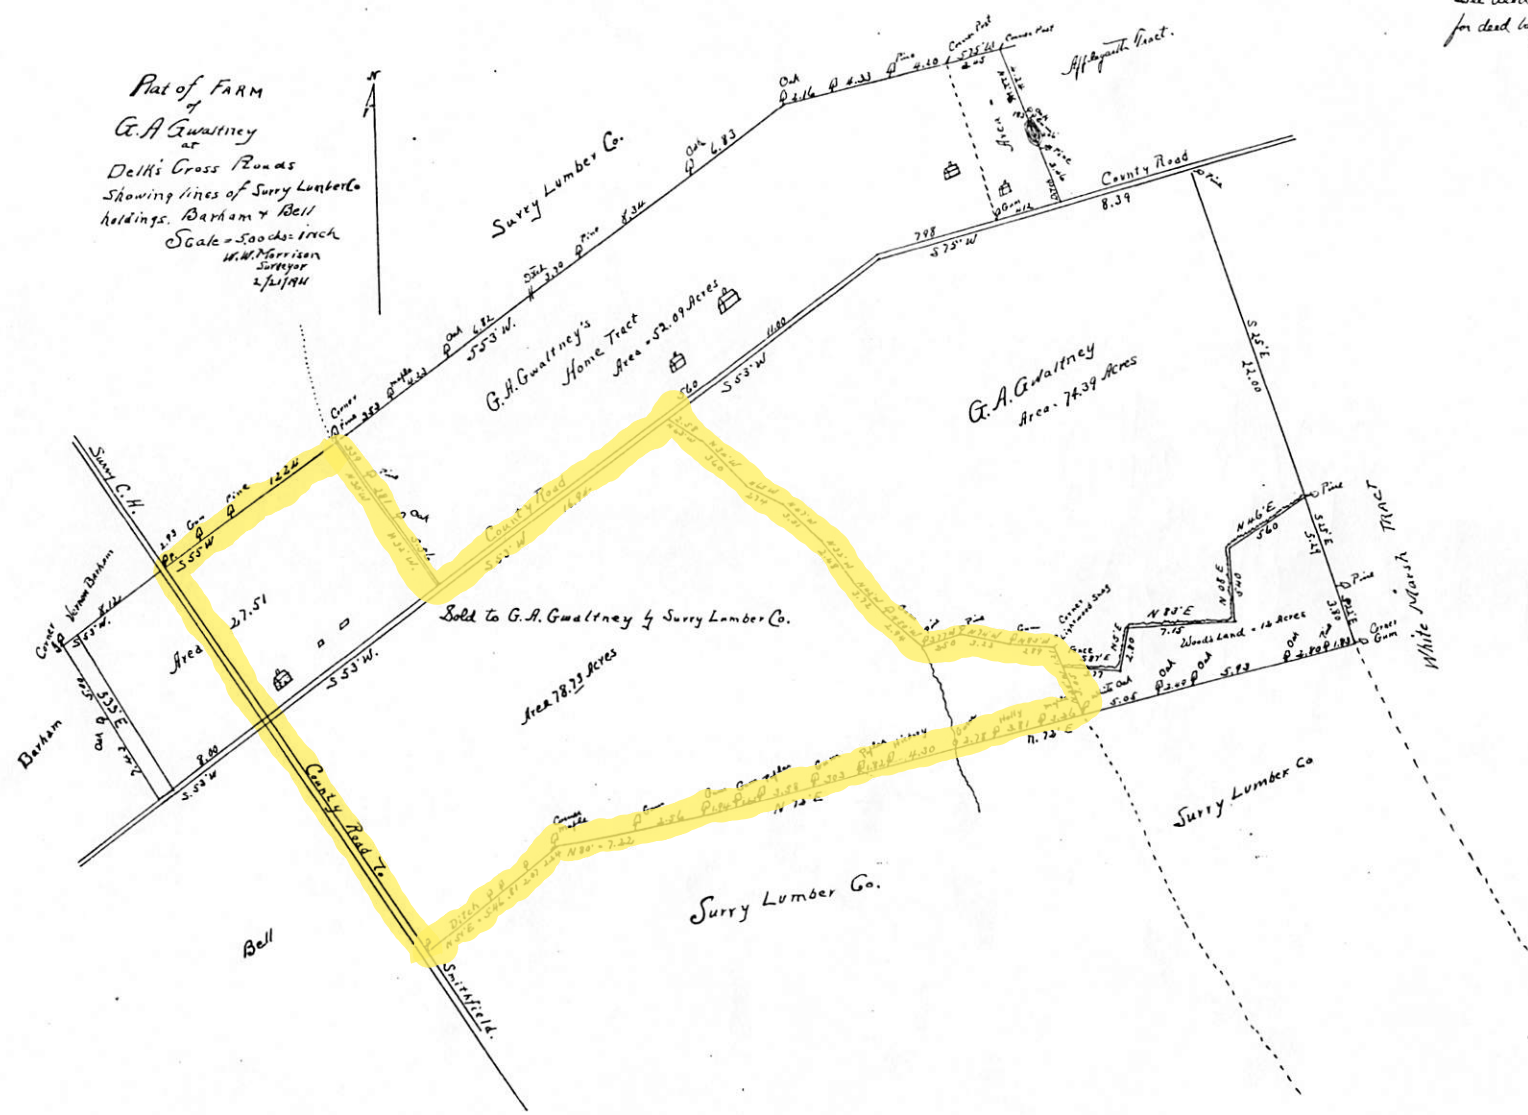

Sold to G. A. Gwaltney & Surry Lumber Co.


G. A. Gwaltney
Area - 74.39 Acres

Surry Lumber Co.

G. A. Gwaltney's Home Tract
Area - 52.09 Acres

Surry Lumber Co.

Surry Lumber Co.





Barkham

Bell


County Road

County Road

