


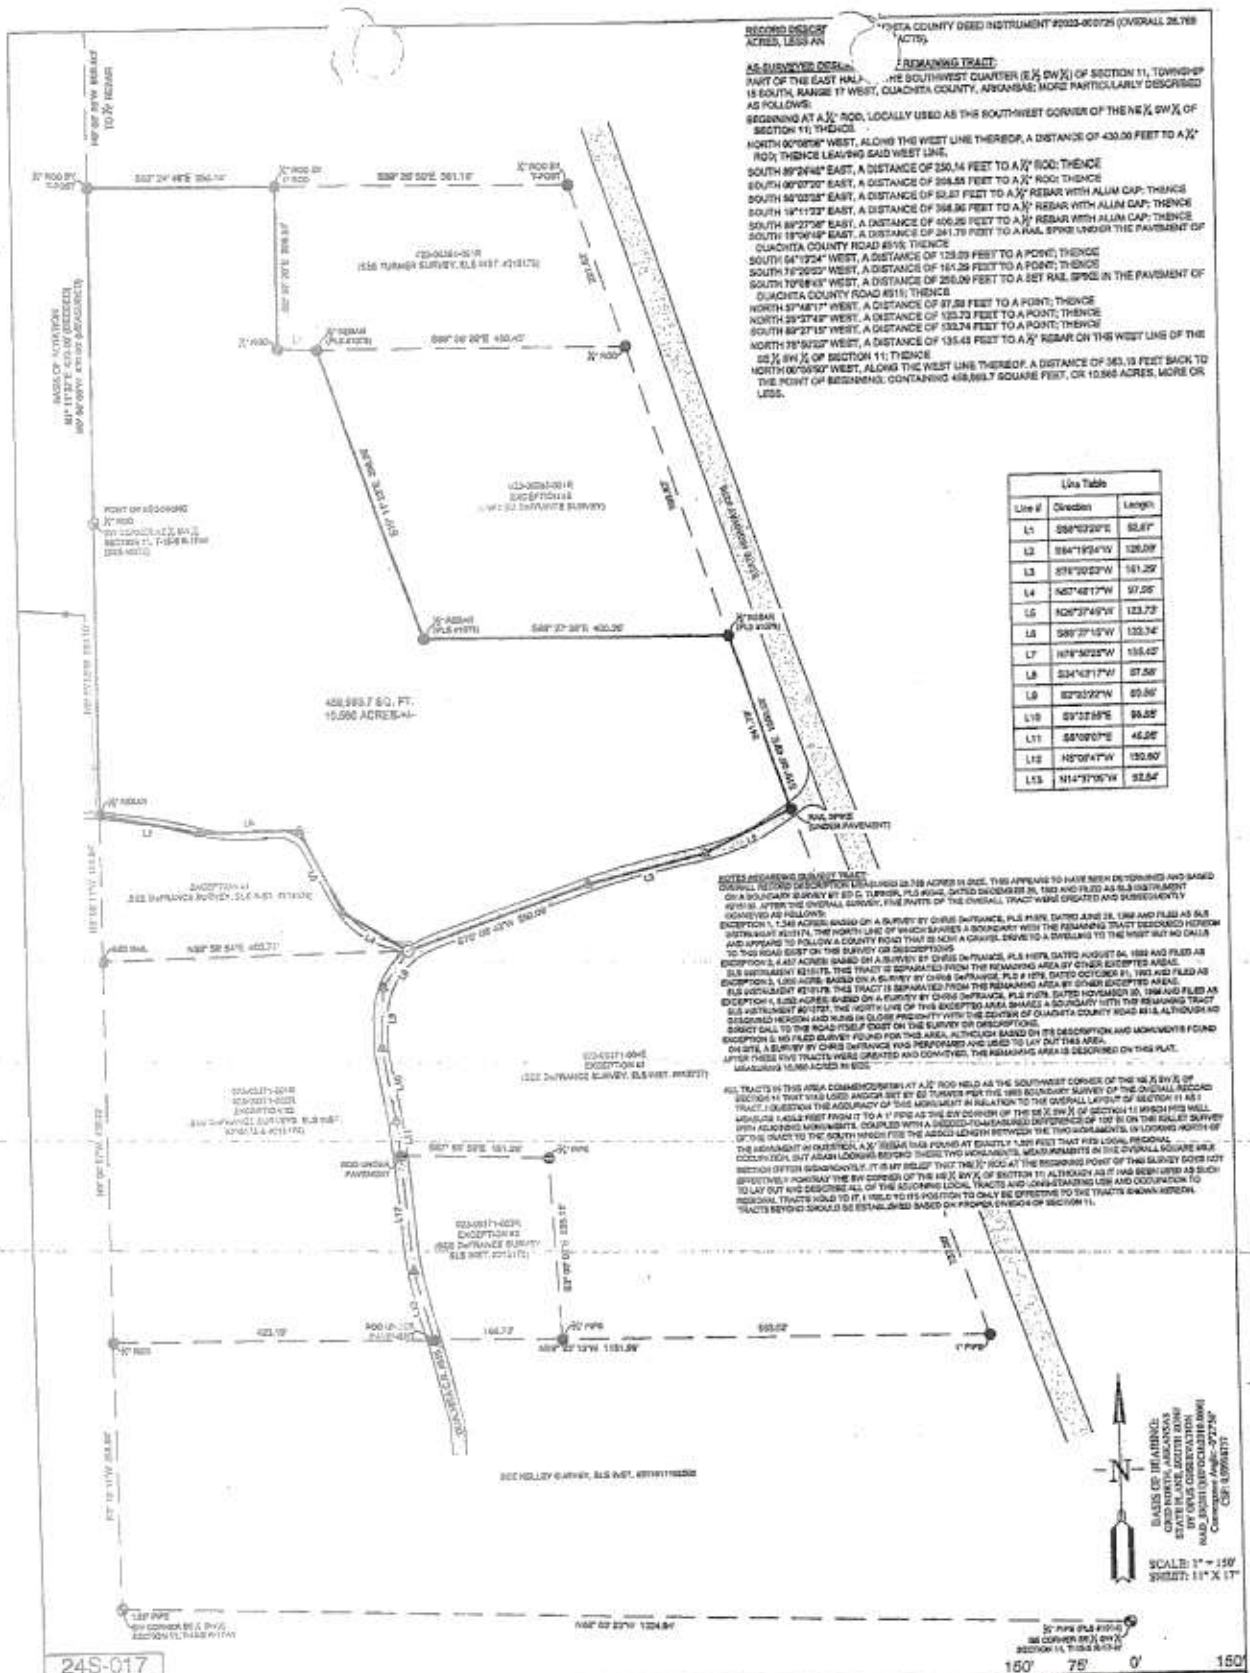

24S-017
Project



PENNINGTON
LAND SURVEYING

1551 Highway 24 East,
Pocahontas, AR 71857
870-800-1868
pennington.surveying@gmail.com
penningtonlandsurveying.com

For the Exclusive Use and Benefit of:
Century 21 Campbell & Company

As shown on Plat 24S-017, 1st Page, Book 52, Page 1807, of the Arkansas Plat Book, dated 06/03/2024.

By affixing my seal and signature, I, Kyle Pennington, PLS No. 1807, hereby certify that this drawing accurately depicts a survey compiled by me.

This survey is for the exclusive use and benefit of parties shown hereon. Use or duplication of this document by any other parties is prohibited and voids said documents and title work furnished by others. No investigation or independent search has been made for encroachments, easements, or other facts which an accurate and current site search may disclose.

No portion of the property described hereon lies within the 100 year Flood plain, according to the Flood Insurance Rate Map, panel # 0510500425E, dated November 17, 2019.

LEGEND

- Aluminum Controlling Corner
- Found Metal Rod (plat.D. shown)
- Found Metal Pipe (plat.D. shown)
- Found Other Monument (as shown)
- Set 5/8" Rod with Plastic Cap
- Calculated Point
- Power Pole
- Fence
- Overhead Electric

Drawn By: **DKP** Checked: **DKP**