

NORTH CAROLINA, DAVIE COUNTY

I (We) hereby certify that I am (we are) the owner(s) of the property shown and described hereon and that I (we) have adopted this plan of subdivision with its lot lines, streets, alleys, walks, parks, and other features, and I (we) certify the land as shown hereon is within the planning jurisdiction of Davie County.

4-16-1973

Date

Hope Bros.
Owner or Authorized AgentJ. L. Hope Bros.
Owner or Authorized Agent

" OAKLAND HEIGHTS "

PROPERTY OF HOPE BROTHERS

DAVIE COUNTY

NORTH CAROLINA

I L.B. GRIER CERTIFY THAT THE PLAT ON WHICH THIS CERTIFICATE APPEARS IS IN ALL RESPECTS CORRECT TO THE BEST OF MY KNOWLEDGE AND BELIEF AND WAS PREPARED FROM AN ACTUAL SURVEY BY ME IN ACCORDANCE WITH GS-47-30 AS AMENDED WITH A MAXIMUM ERROR OF CLOSURE 1: 5000

SCALE 1"=100' FEBRUARY 21, 1973

L.B. GRIER



NORTH CAROLINA, DAVIE COUNTY

John M. Bailey, Chairman of the Davie County Board of Commissioners, hereby certify that said Board duly approved the final plat of the subdivision entitled

Oakland Heights

on the 16 day of April, 1973.
John M. Bailey, Chairman

NORTH CAROLINA, DAVIE COUNTY

Andrew Eagle, Chairman of the Davie County Planning Board, hereby certify that said Board duly approved the final plat of the subdivision entitled

on the 18 day of April, 1973.
Andrew Eagle, Chairman


I PAT M. REICH A NOTARY PUBLIC IN AND FOR THE STATE OF NORTH CAROLINA IREDELL COUNTY DO HEREBY CERTIFY THAT L.B. GRIER PERSONALLY APPEARED BEFORE ME THIS DAY AND ACKNOWLEDGED THE DUE EXECUTION OF THIS PLAT.

PAT M. Reich
PAT M. REICH

MY COMMISSION EXPIRES
10-8-76

THE FOREGOING CERTIFICATE OF PAT M. REICH N.P. IS CERTIFIED TO BE CORRECT THIS INSTRUMENT WAS PRESENTED FOR REGISTRATION ON THIS DAY AND DULY RECORDED IN THE OFFICE OF THE REGISTER OF DEEDS OF DAVIE COUNTY N.C. AND RECORDED IN PLAT BOOK 4 PAGES 122-123 THIS 26 DAY OF APRIL 1973 AT 2:20 O'CLOCK P.M.

J. K. Smith
REGISTER OF DEEDS

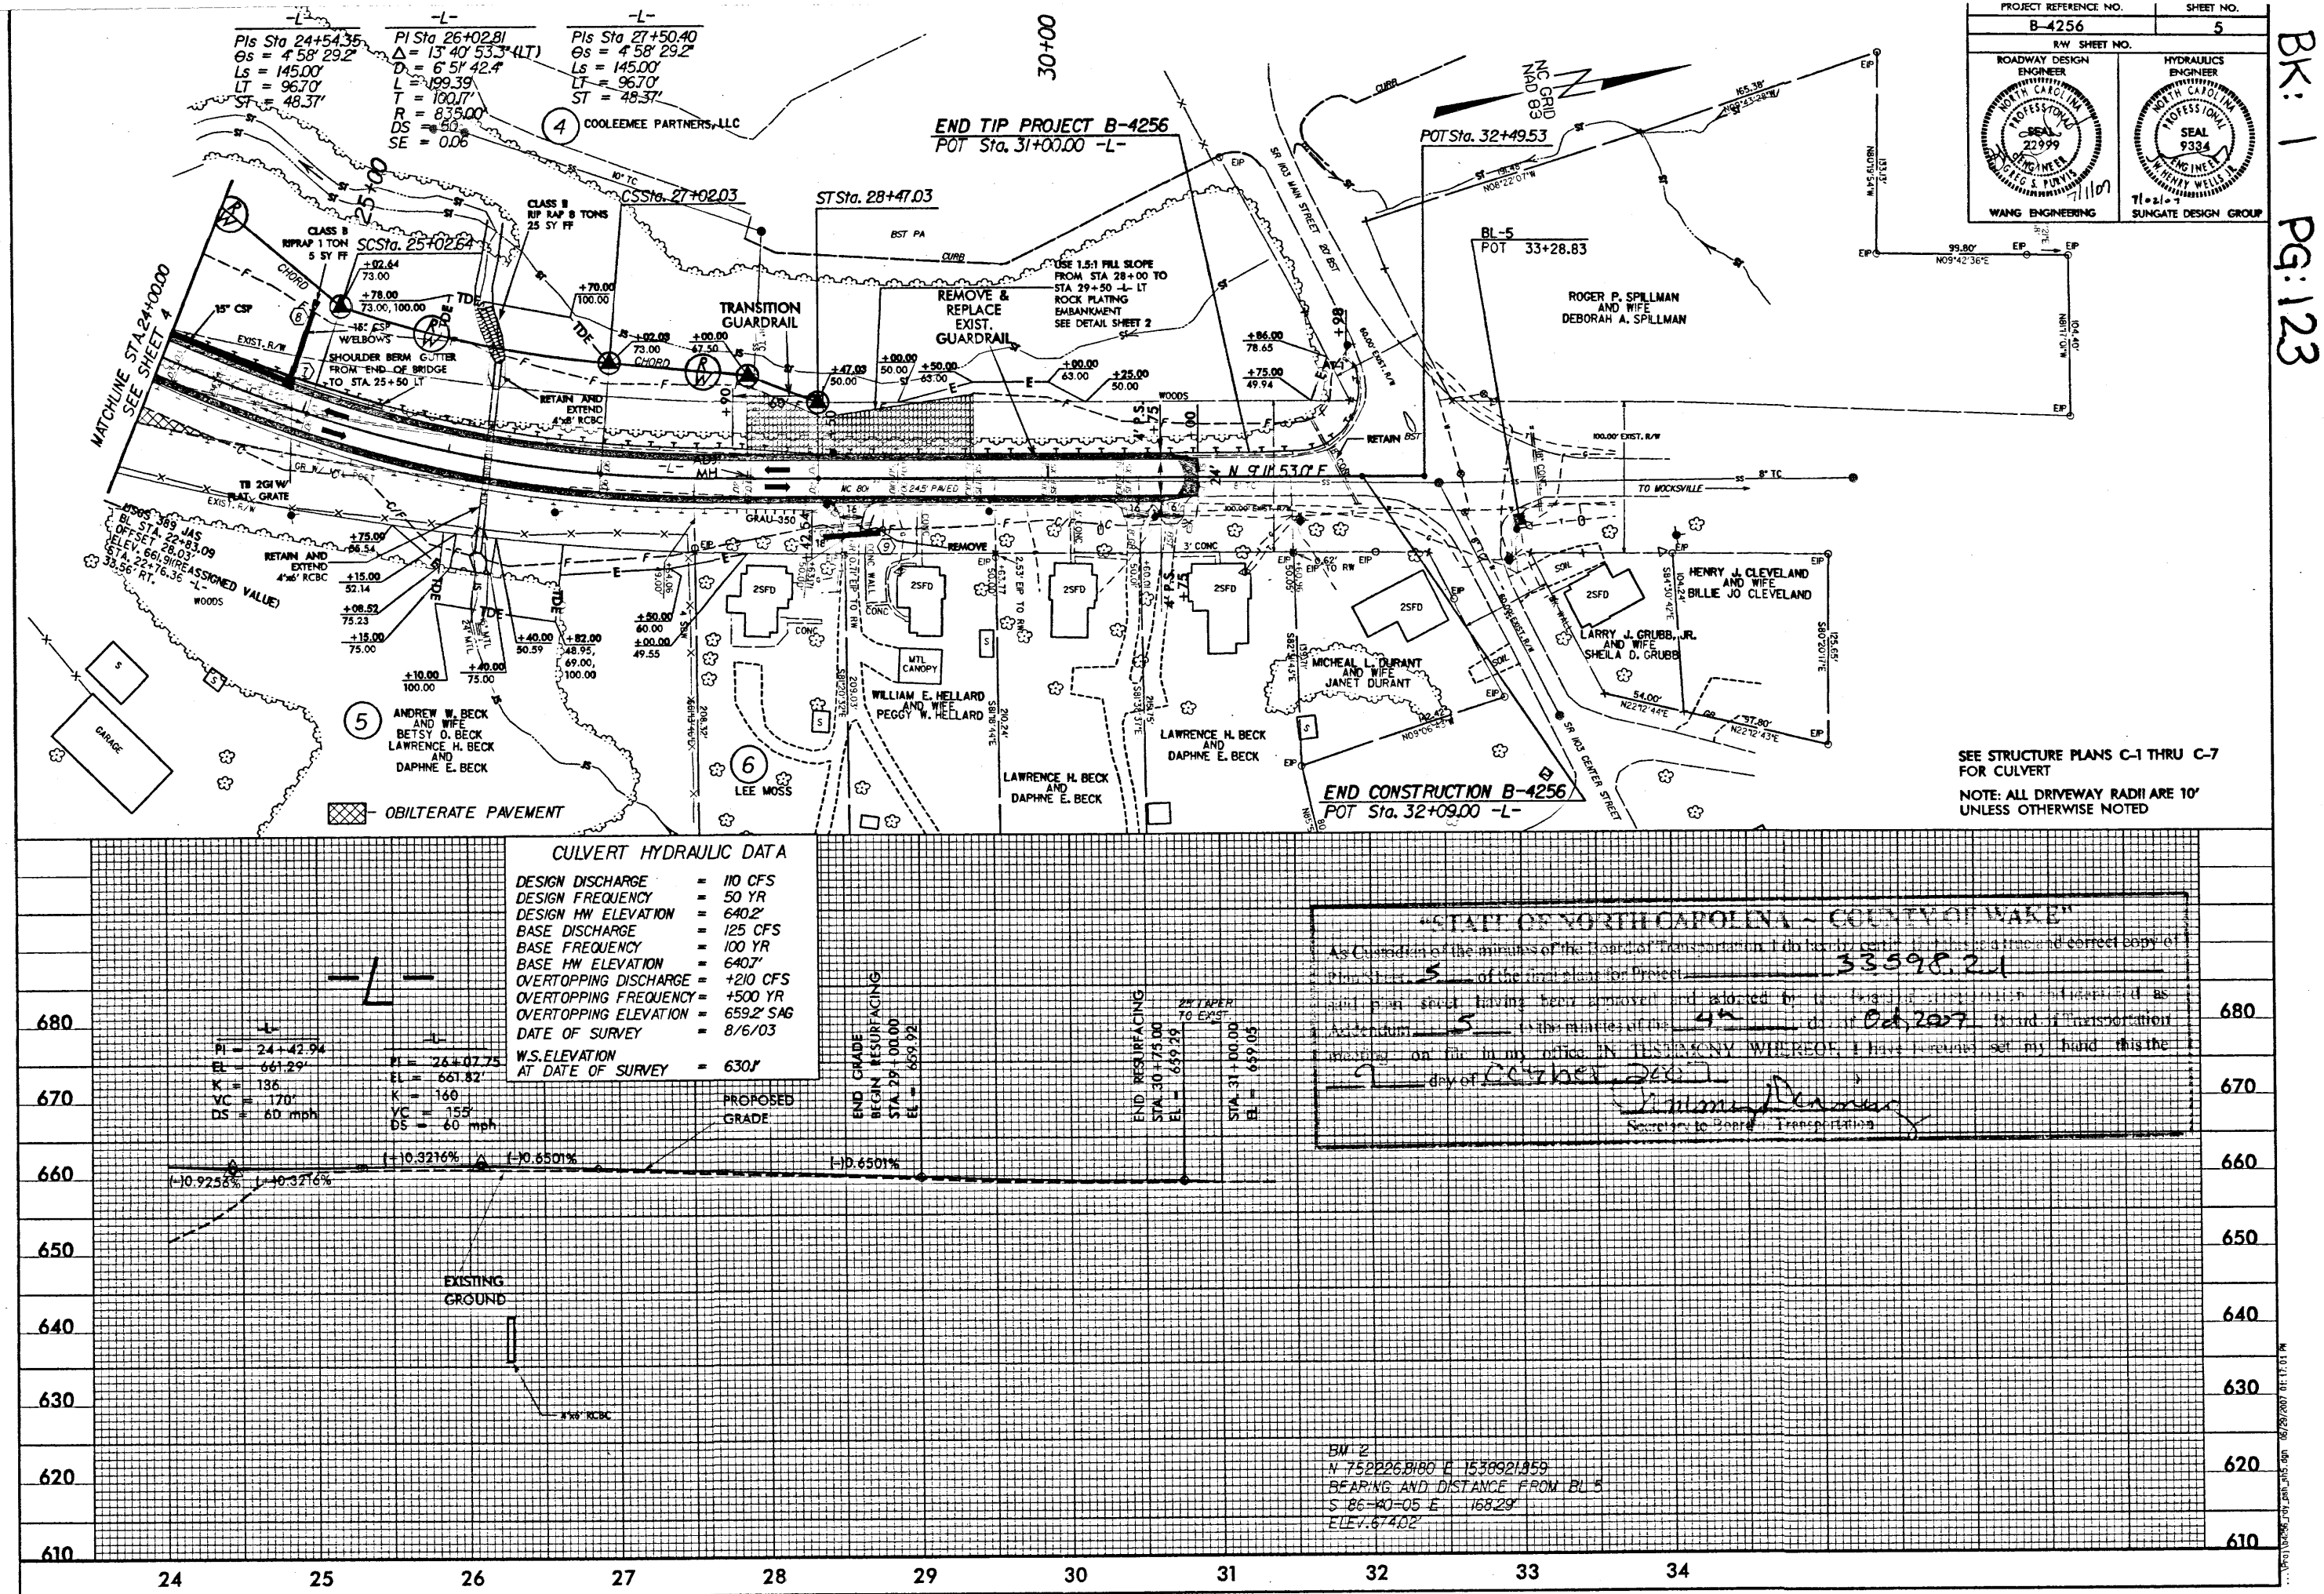


BK: 1
Pg: 123

09/08/99
9/13/2007
R:\Roadway\Proj\B4104_rdy.tsh.dgn
Ko & Associates, P.C.

TIP PROJECT: B-4104
CONTRACT: C201758

See Sheet 1-A For Index of Sheets
See Sheet 1-B For Conventional Symbols

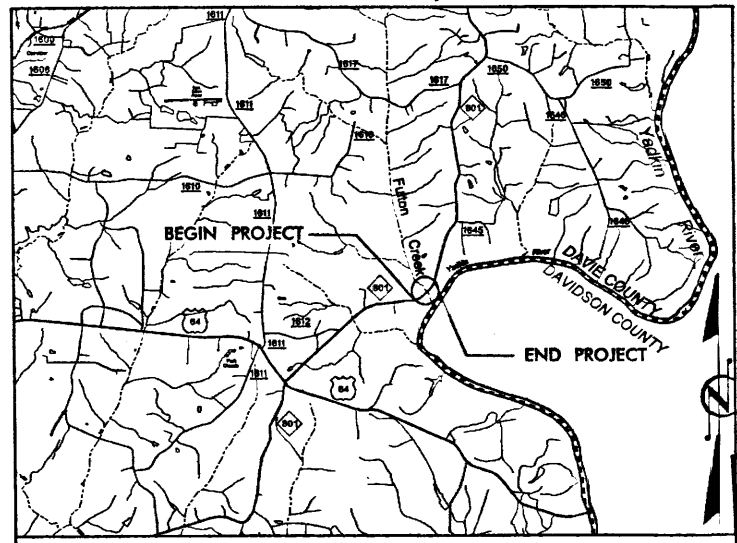

VICINITY MAP

STATE OF NORTH CAROLINA
DIVISION OF HIGHWAYS
DAVIE COUNTY

LOCATION: BRIDGE NO. 21 OVER FULTON CREEK
ON NC 801.

TYPE OF WORK: GRADING, DRAINAGE, PAVING

"STATE OF NORTH CAROLINA'S STRUCTURE OF WAKE"

As Custodian of the minutes of the Board of Transportation, I do hereby certify that this is a true and correct copy of Plan Sheet 33460.2.1 of the final plans for Project 33460.2.1 said plan sheet having been approved and adopted by the Board of Transportation and identified as Addendum 10 to the minutes of the 7th day of Feb, 2008 Board of Transportation meeting on file in my office. IN TESTIMONY WHEREOF, I have hereunto set my hand this the 8 day of February, 2008
James Dennis
Secretary to Board of Transportation

FILED FOR REGISTRATION
FEBRUARY 15, 2008 10:25 AM
DATE TIME
AND RECORDED IN BOOK 1 PAGE 124
M. BRENT SHOAF, REGISTER OF DEEDS
DAVIE COUNTY, NC
BY *[Signature]*


STATE PROJECT REFERENCE NO.		SHEET NO.	TOTAL SHEETS
N.C. B-4104		1	
ITEM NO.	P.A. PROJ. NO.	DESCRIPTION	
33460.1.1	BRSTP-801(5)	P.E.	
33460.2.1	BRSTP-801(5)	R /W & UTIL	
33460.3.1	BRSTP-801(5)	CONST	

NAD 83 95
NC GRID

PROJECT	33460.2.1.
PRIMARY ROAD	NC 801.
CONNECTING ROADS	

** DESIGN EXCEPTION REQUIRED FOR VERTICAL ALIGNMENT
& HORIZONTAL STOPPING SIGHT DISTANCE

NCDOT CONTACT: CATHY HOUSER, P.E.
ROADWAY DESIGN - ENGINEERING COORDINATION

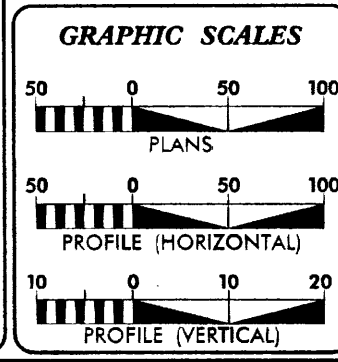

DESIGN DATA (RURAL MAJOR COLLECTOR)
ADT 2008 = 3,270
ADT 2028 = 5,070
DHV = 10 %
D = 65 %
T = 4 % *
** V = 60 MPH
* TTST 1% DUAL 3%

PROJECT LENGTH
LENGTH ROADWAY TIP PROJECT B-4104 = 0.229 MI.
LENGTH STRUCTURES TIP PROJECT B-4104 = 0.027 MI.
TOTAL LENGTH OF TIP PROJECT B-4104 = 0.256 MI.

Prepared In the Office of:
KO & ASSOCIATES, P.C.
Consulting Engineers
1011 Sonoma Dr., Suite 202, Raleigh, NC 27606
(919) 251-9066

2006 STANDARD SPECIFICATIONS

RIGHT OF WAY DATE: AUGUST 18, 2006

LETTING DATE: JANUARY 15, 2008

DAVID C. WALLER, PE
PROJECT ENGINEER

BRIAN A. WILES, PE
PROJECT DESIGN ENGINEER

HYDRAULICS ENGINEER

W. Herbert Twine
SIGNATURE

9-14-07

ROADWAY DESIGN ENGINEER

D.C. Waller
SIGNATURE

9-17-07

DIVISION OF HIGHWAYS
STATE OF NORTH CAROLINA

Ant M. Miller
P.E.

STATE HIGHWAY DESIGN ENGINEER