


80-07-036-023-10

MICHIGAN PLAT OF SURVEY

(SEE SHEET 2 DIVISION 3 DETAIL)

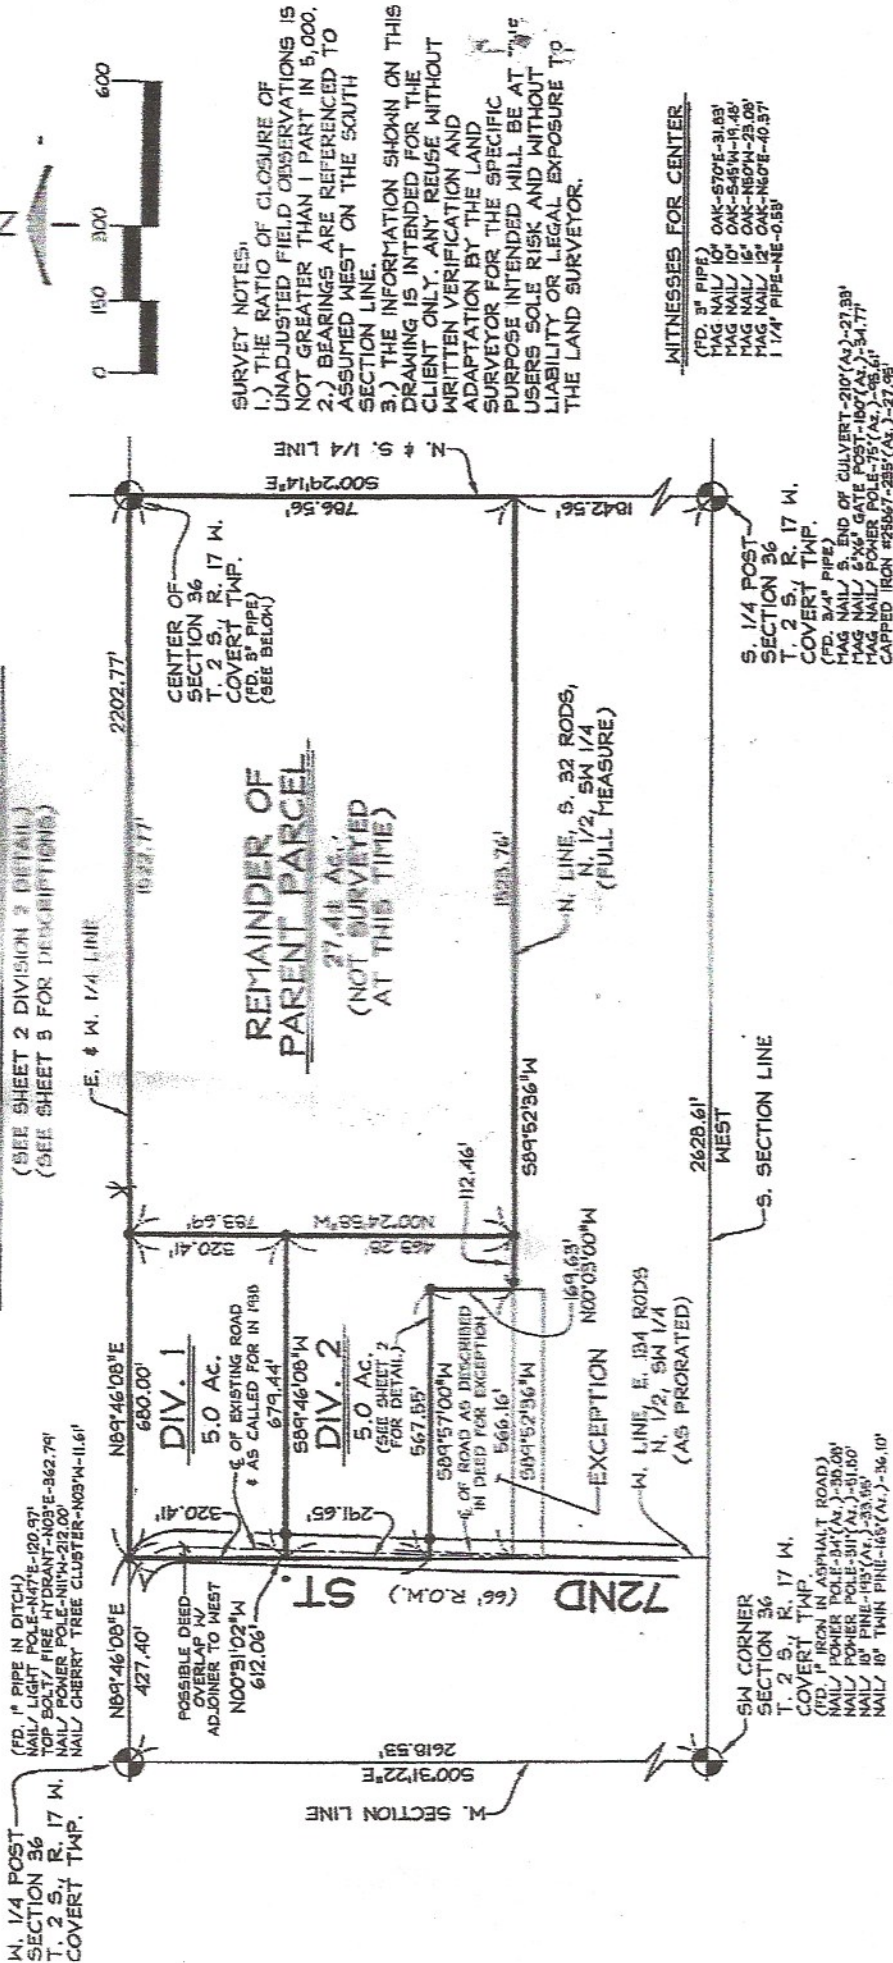

SURVEY NOTES:
1.) THE RATIO OF CLOSURE OF UNADJUSTED FIELD OBSERVATIONS IS NOT GREATER THAN 1 PART IN 5,000.
2.) BEARINGS ARE REFERENCED TO ASSUMED WEST ON THE SOUTH SECTION LINE.
3.) THE INFORMATION SHOWN ON THIS DRAWING IS INTENDED FOR THE CLIENT ONLY. ANY REUSE WITHOUT WRITTEN VERIFICATION AND ADAPTATION BY THE LAND SURVEYOR FOR THE SPECIFIC PURPOSE INTENDED WILL BE AT THE USER'S SOLE RISK AND WITHOUT LIABILITY OR LEGAL EXPOSURE TO THE LAND SURVEYOR.

WITNESSES FOR CENTER
(FD. 3" PIPE)
MAG NAIL 10" OAK STAKE-31.83'


LEGEND

FOUND IRON	- O
SET IRON	- ●
MONUMENT	- ⊙
RECORDED	- R
MEASURED	- M
PLATTED	- P
DEEDED	- D

DWN. BY J. KACZMAREK SCALE 1" = 300'
CK. BY _____ DESC. BY _____ CK. BY _____
BOOK 388 PAGE 59 REV. _____
THE ABOVE SURVEY COMPLIES WITH PUBLIC ACT 132 OF 1970, ACT 288 OF MICHIGAN PUBLIC ACTS OF 1967 AS AMENDED BY PUBLIC ACT 591 OF 1997 SHOULD BE CHECKED TO SEE THAT ANY PROPERTY CONVEYANCE DOES NOT VIOLATE THAT ACT.

MITCHELL & MORSE LAND SURVEYING
A DIVISION OF MITCHELL SURVEYS, INC.
404 BROADWAY
SOUTH HAVEN, MICHIGAN 49080
OFFICE: (269) 637-1107
FAX: (269) 637-1907

CLIENT ROBERT NEWNUM
DATE 12-28-2006 JOB NO. 06-1217 SHEET 1 OF 3
BEING IN THE SW 1/4 SEC. 36 T. 2 S. R. 17 W.
COVERT TWP. VAN BUREN CO., MICHIGAN