


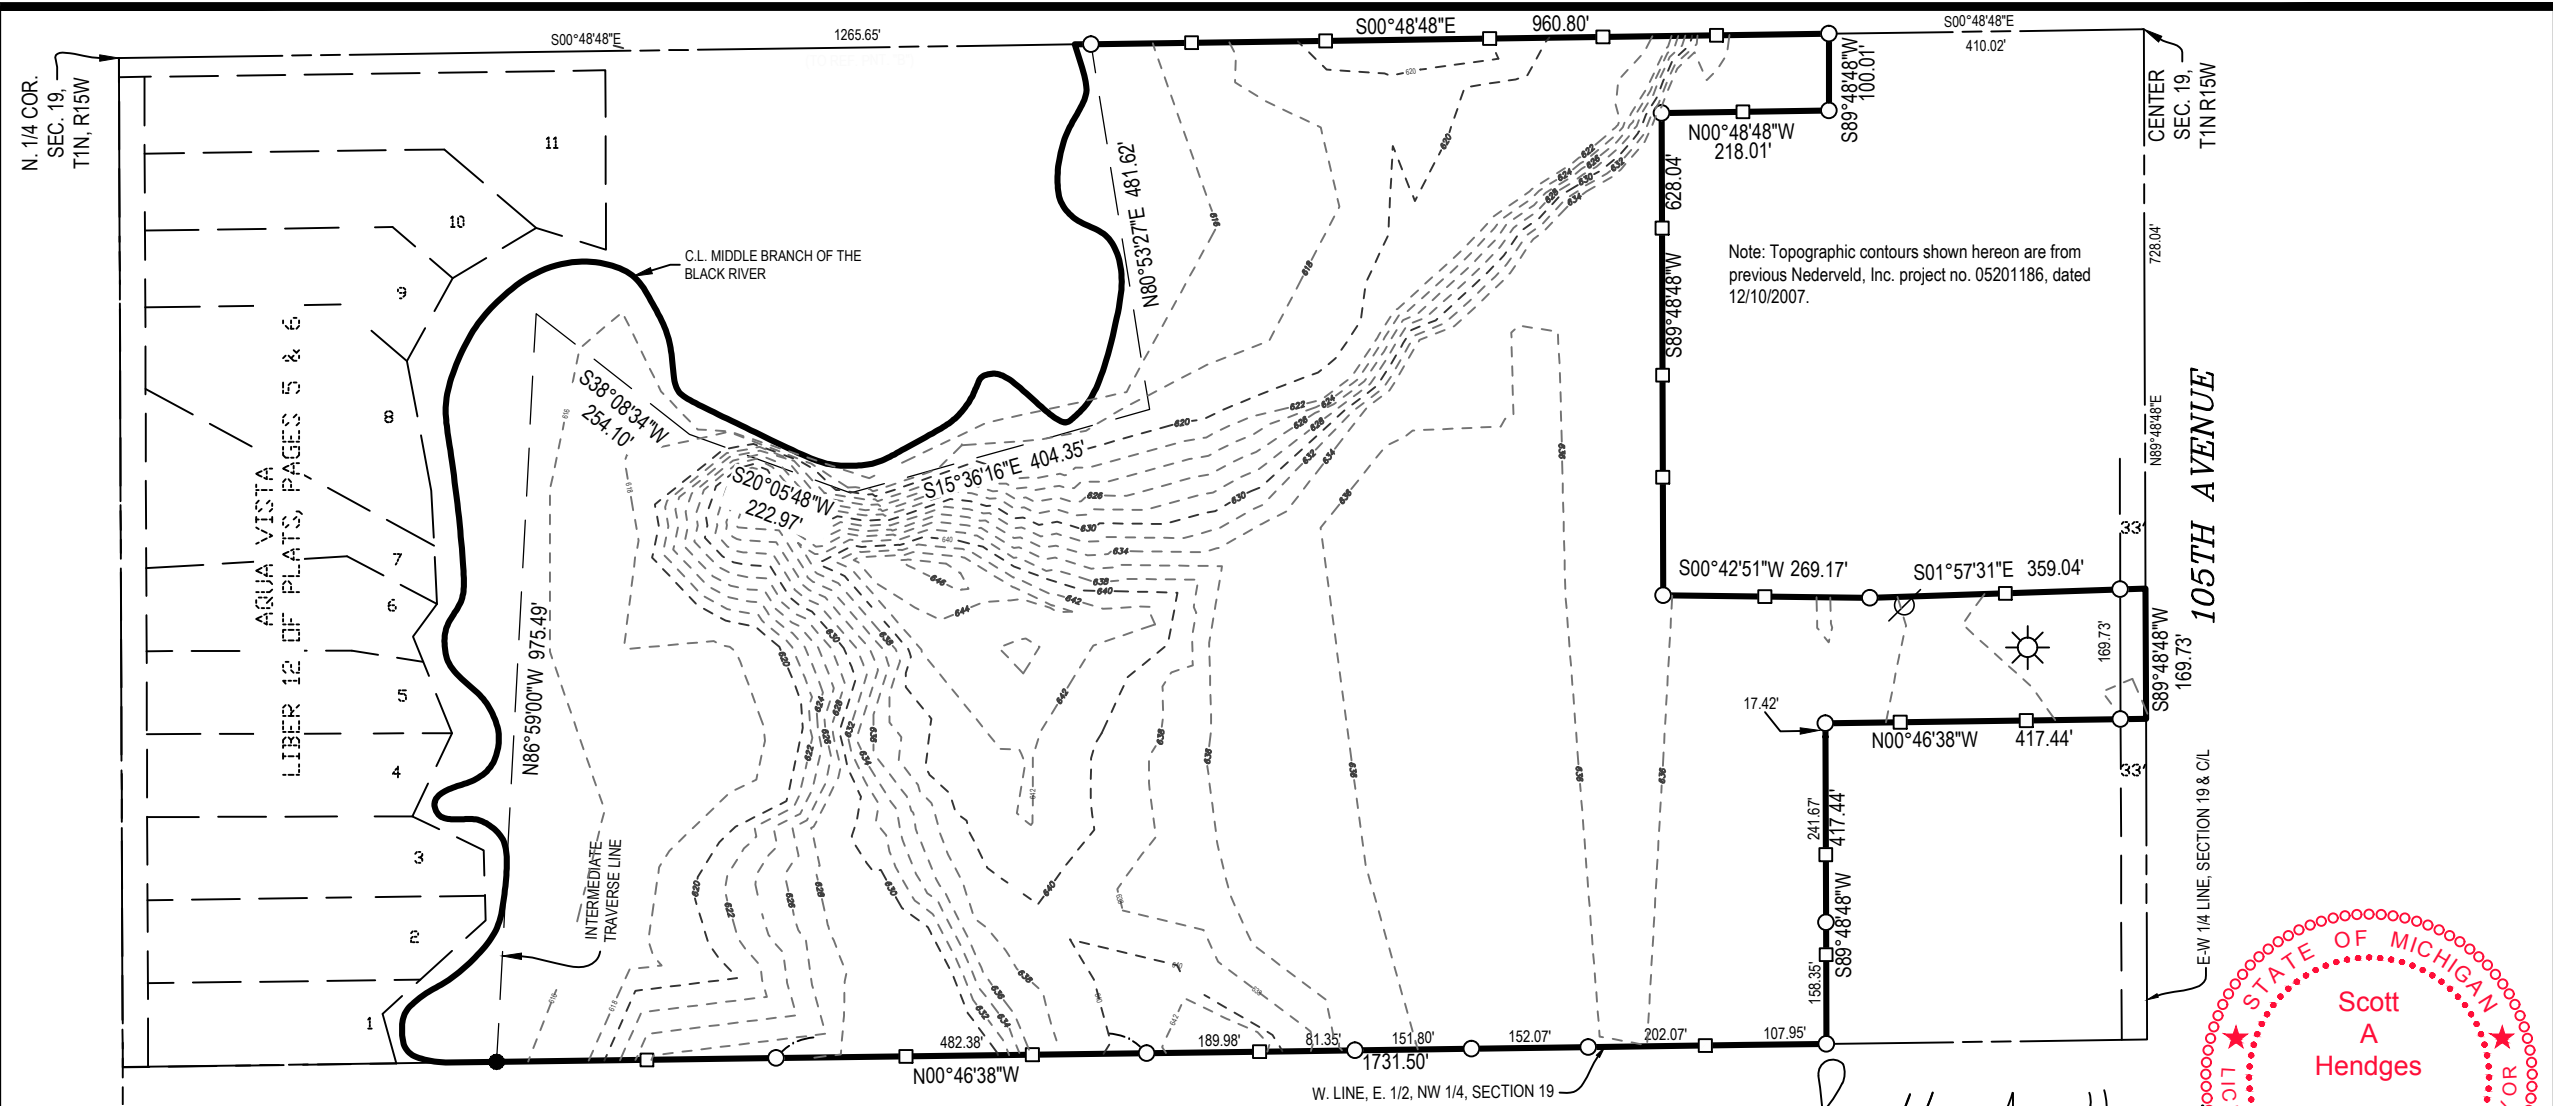

DESCRIPTION

The Cottages of Salmon Run Condominium, part of Section 19, Town 1 North, Range 15 West, Lee Township, Allegan County, Michigan.

This sketch was made from the legal description shown above. The description should be compared with the Abstract of Title or Title Policy for accuracy, easements and exceptions.

LEGEND

- Iron - Set
- Iron - Found
- Set Wood Stake
- ⊗ Utility Pole
- ☼ Light Pole

By: *Scott A. Hendges*
Scott A. Hendges Licensed Professional Surveyor No. 47953

SCALE: 1" = 250' 0' 125' 250'

Molly Meyer 5558 S Kimbark Ave Chicago, IL 60637		 www.nederveld.com • 800.222.1868 Holland 347 Hoover Blvd. Holland, MI 49423 Ann Arbor, Chicago, Columbus, Grand Rapids, Indianapolis, St. Louis
105th Ave		
DRAWN BY: DS REV. BY: DS REV.: ADDED UTILITIES	DATE: 2/24/2021 REV. DATE: 3/3/2021	PRJ #: 21200277.2 1 OF 1

